



South Staffs Water

Green Lane, Walsall WS2 7PD
www.south-staffs-water.co.uk

21st March 2016.

Notice of statutory supply boundary variation application: Tamworth West Development, Centurion Way, Wilnecote, Tamworth. Planning application PAP/2014/0014.


South Staffs Water hereby gives notice that we have made an application to Ofwat to alter our supply boundary to serve the above development for drinking water supplies.

We enclose a plan showing the proposed development.

For further information please contact us using the details below.

David Garrard,
Developer Services Manager,
South Staffs Water
Green Lane
Walsall
WS2 7PD

01922 638282

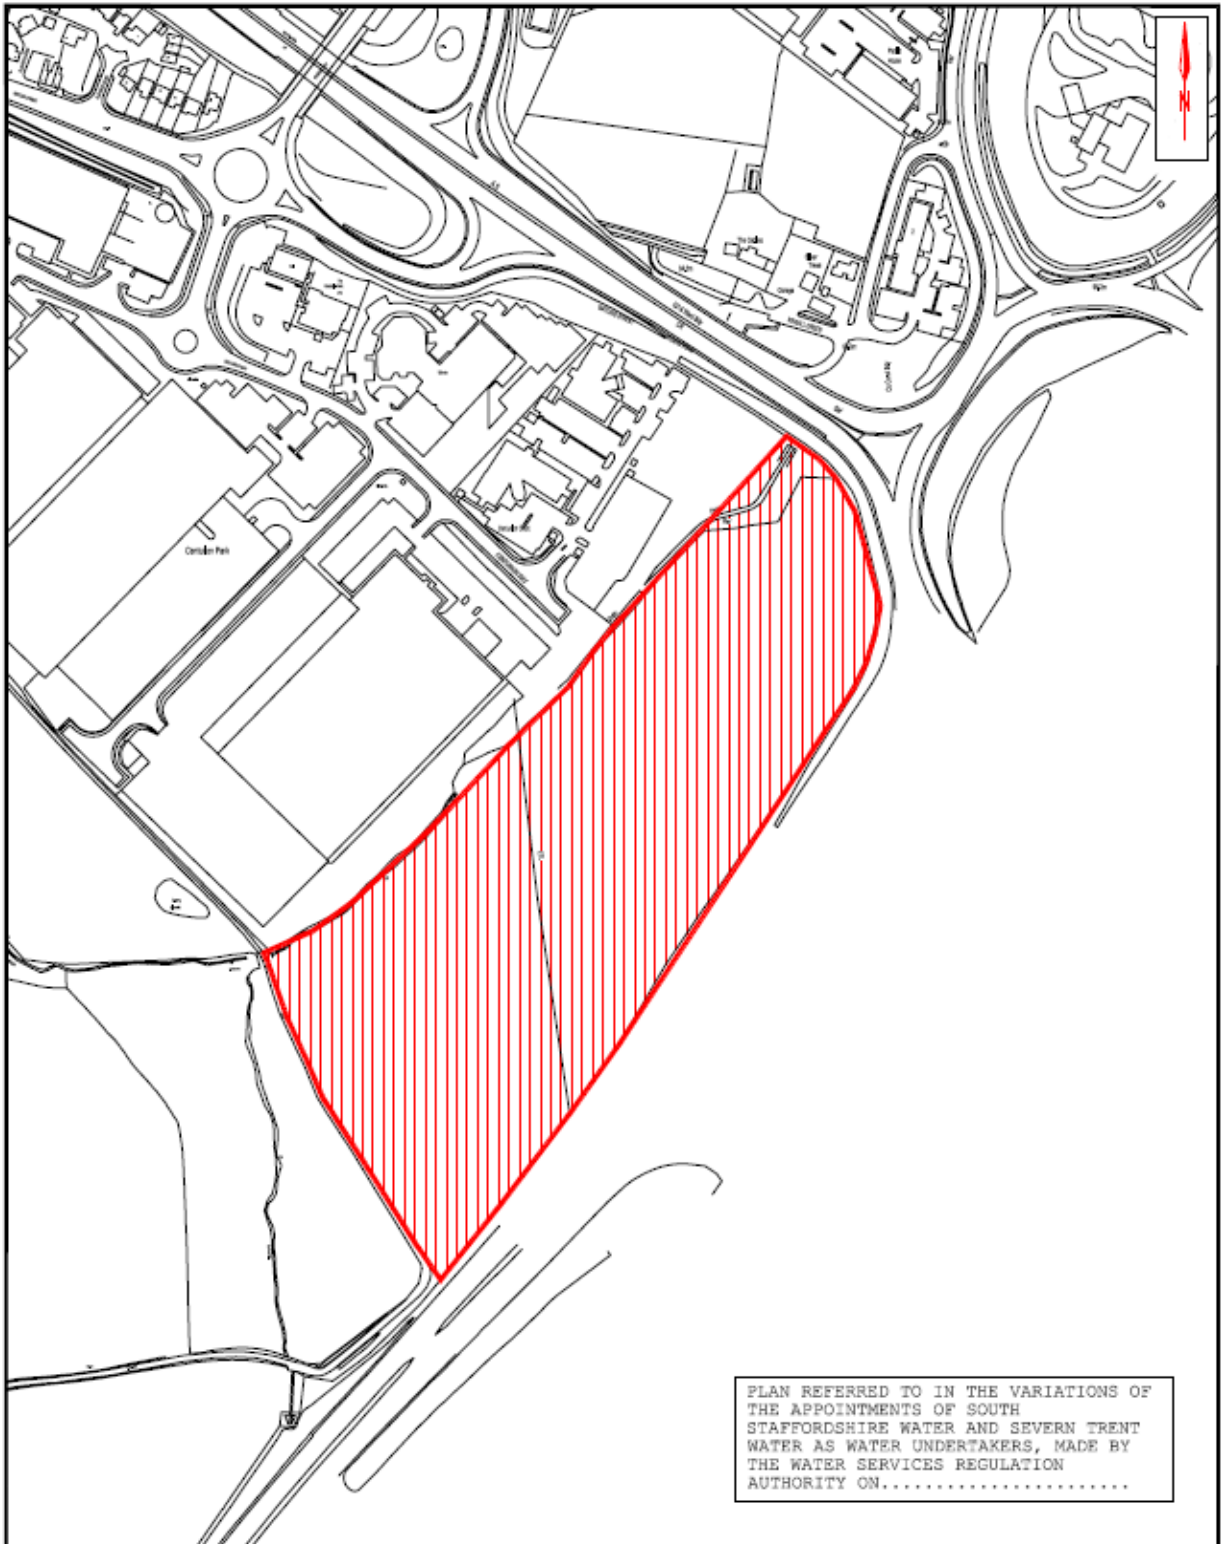

PLAN REFERRED TO IN THE VARIATIONS OF
 THE APPOINTMENTS OF SOUTH
 STAFFORDSHIRE WATER AND SEVERN TRENT
 WATER AS WATER UNDERTAKERS, MADE BY
 THE WATER SERVICES REGULATION
 AUTHORITY ON.....



South Staffs Water
 SOUTH STAFFORDSHIRE WATER PLC
 GREEN LANE, WALSALL, WS2 7PS.
 TELEPHONE : (01922) 838282
 TELEFAX : (01922) 631779

Tamworth West Centurion Way
 Wilnecote

Scale 1:2500
 16/03/2016
 C2215